
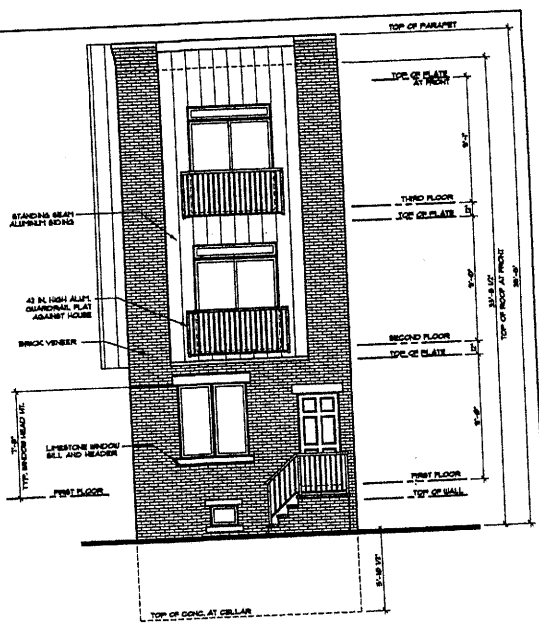
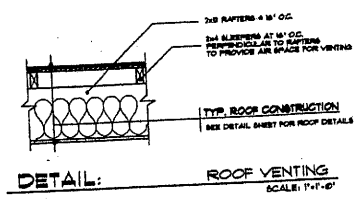


REAR ELEVATION
SCALE: 1/4" = 1'-0"

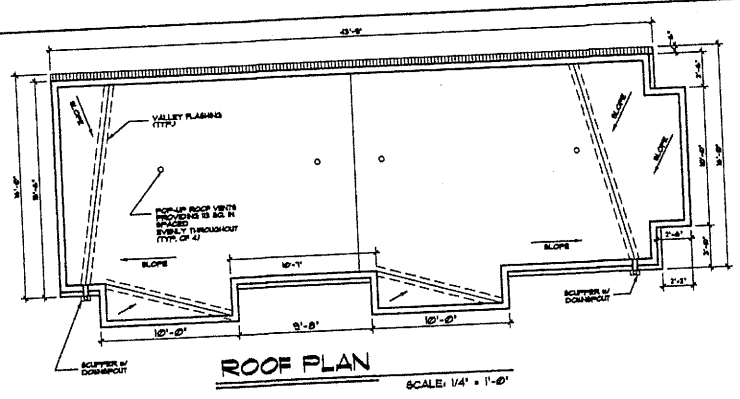

HENRY BUILDING SERVICES 3625 FERN ST. YEADON, PA 19080 610-622-7988 1/11/18@hbc.com	
PROJECT: TWO FAMILY DWELLING 510 S. 7TH ST. PHILADELPHIA, PA OWNER: 510 & 7TH ST. LLC	
DRAWING NO. A.3	
DRAWN BY: TH	DATE: 06/15/18

Jerry Hamilton
Keith Yarnall