


PLAN

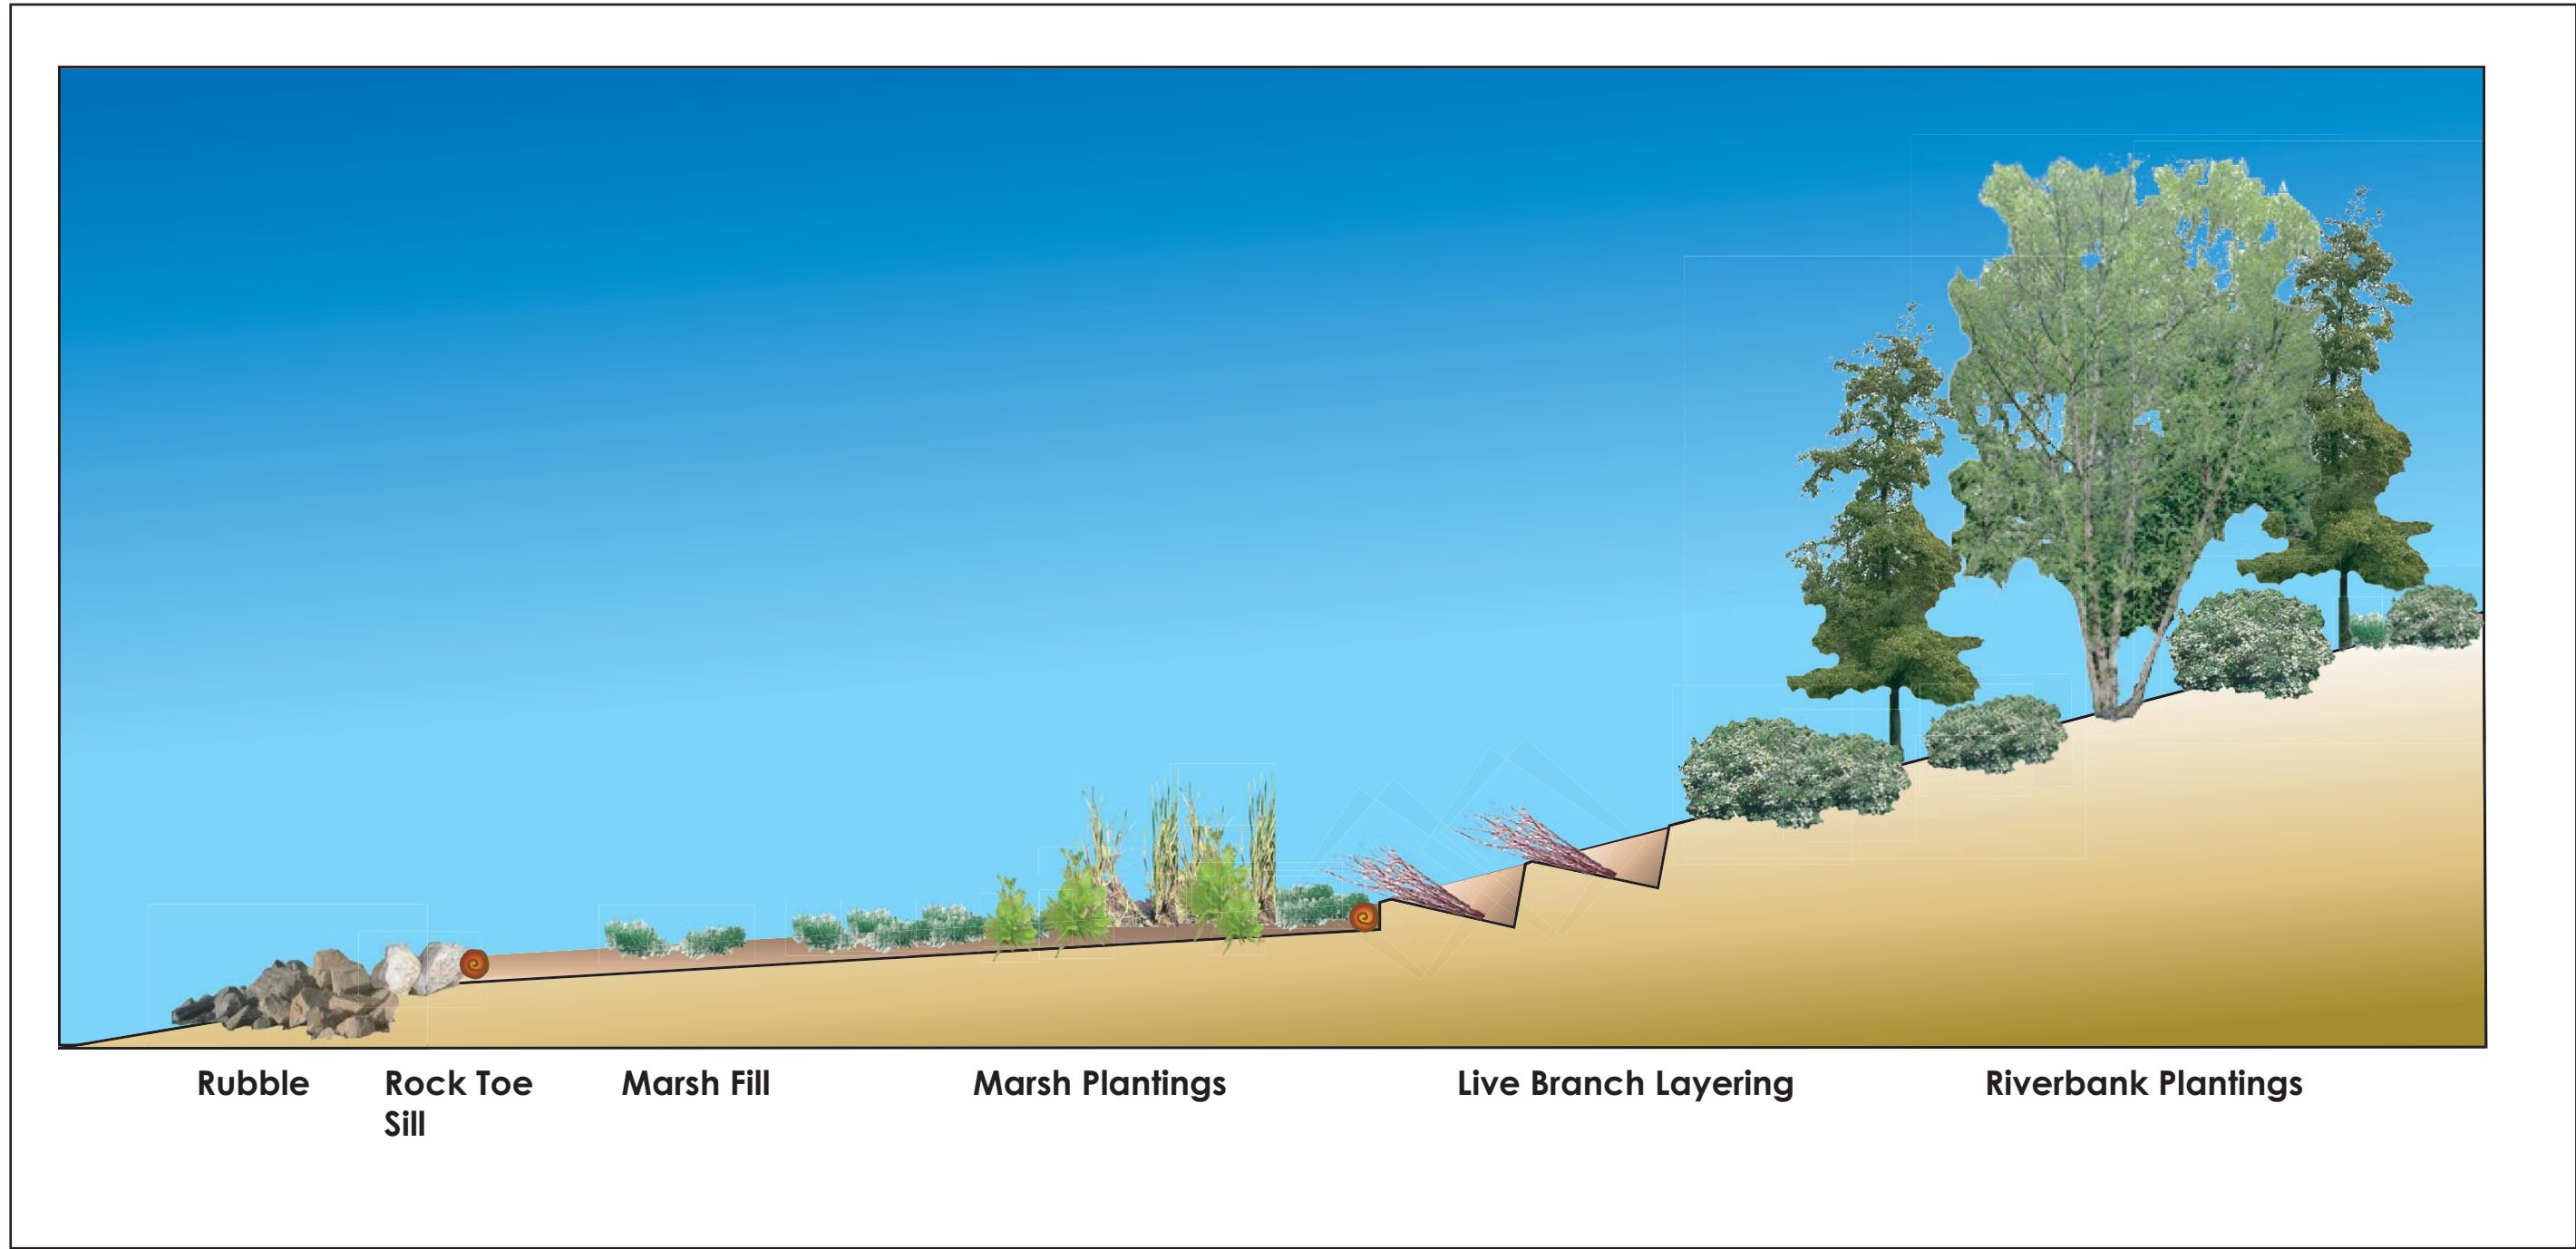

CROSS SECTION (TYPICAL)

PLANTING PALETTE

	<i>Asclepias incarnata</i> Swamp Milkweed		<i>Clethra alnifolia</i> Sweet pepperbush		<i>Peltandra virginica</i> Arrow Arum
	<i>Cephalanthus occidentalis</i> Button Bush		<i>Cornus amomum</i> Silky dogwood		<i>Sagittaria latifolia</i> Arrowhead
	<i>Alisma subcordatum</i> Water Plantain		<i>Myrica pennsylvanica</i> Bayberry		<i>Saururus cernuus</i> Lizardtail
	<i>Scirpus pungens</i> Three-square		<i>Viburnum dentatum</i> Southern arrow-wood		<i>Sparganium eurycarpum</i> Bur-reed
	<i>Betula nigra</i> River birch		<i>Salix nigra</i> Black Willow		<i>Alnus serrulata</i> Alder



North Delaware
Riverfront
Greenway

Lardner's Point

Additional
Shoreline
Restoration
Concept Plan

LEGEND

- Completed Park Design- Upland
- Completed Design for NOAA funding
- Completed Park Design- Proposed Trail and Pier
- Existing Tree Grove (to be retained)
- Proposed Trail Segment Relocation
- Existing Concrete Rubble (to be retained)
- Proposed Rock Toe Sill Protection
- Proposed Marsh Fill (Sand and Silt)
- Proposed Marsh Plantings
- Proposed Live Branch Layering
- Proposed Coastal Plain Riverbank plantings

Date: 11/07

